




PROGRAMSKO - PLANSKO REŠENJE ORGANIZACIJE PROSTORA I DISTRIBUCIJA SADRŽAJA, 1:500

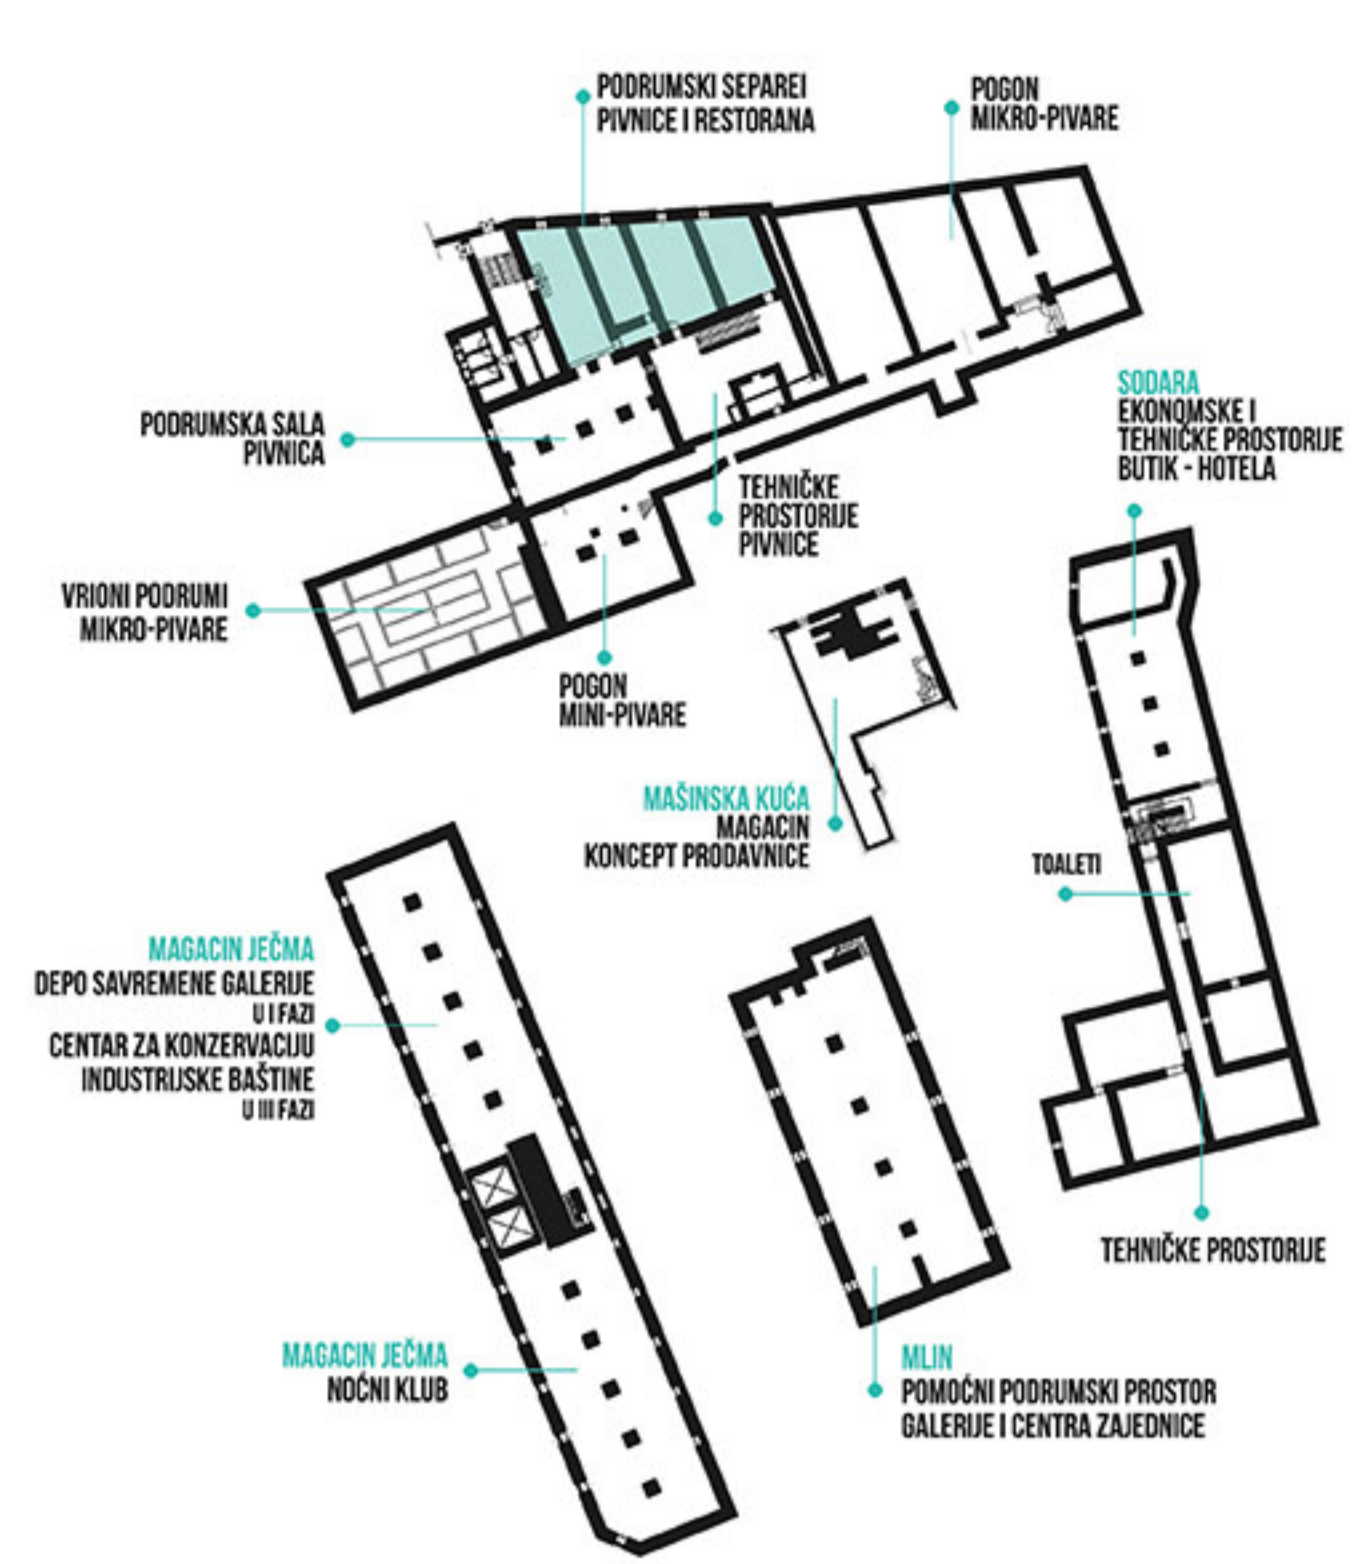


OSNOVA PODRUMA

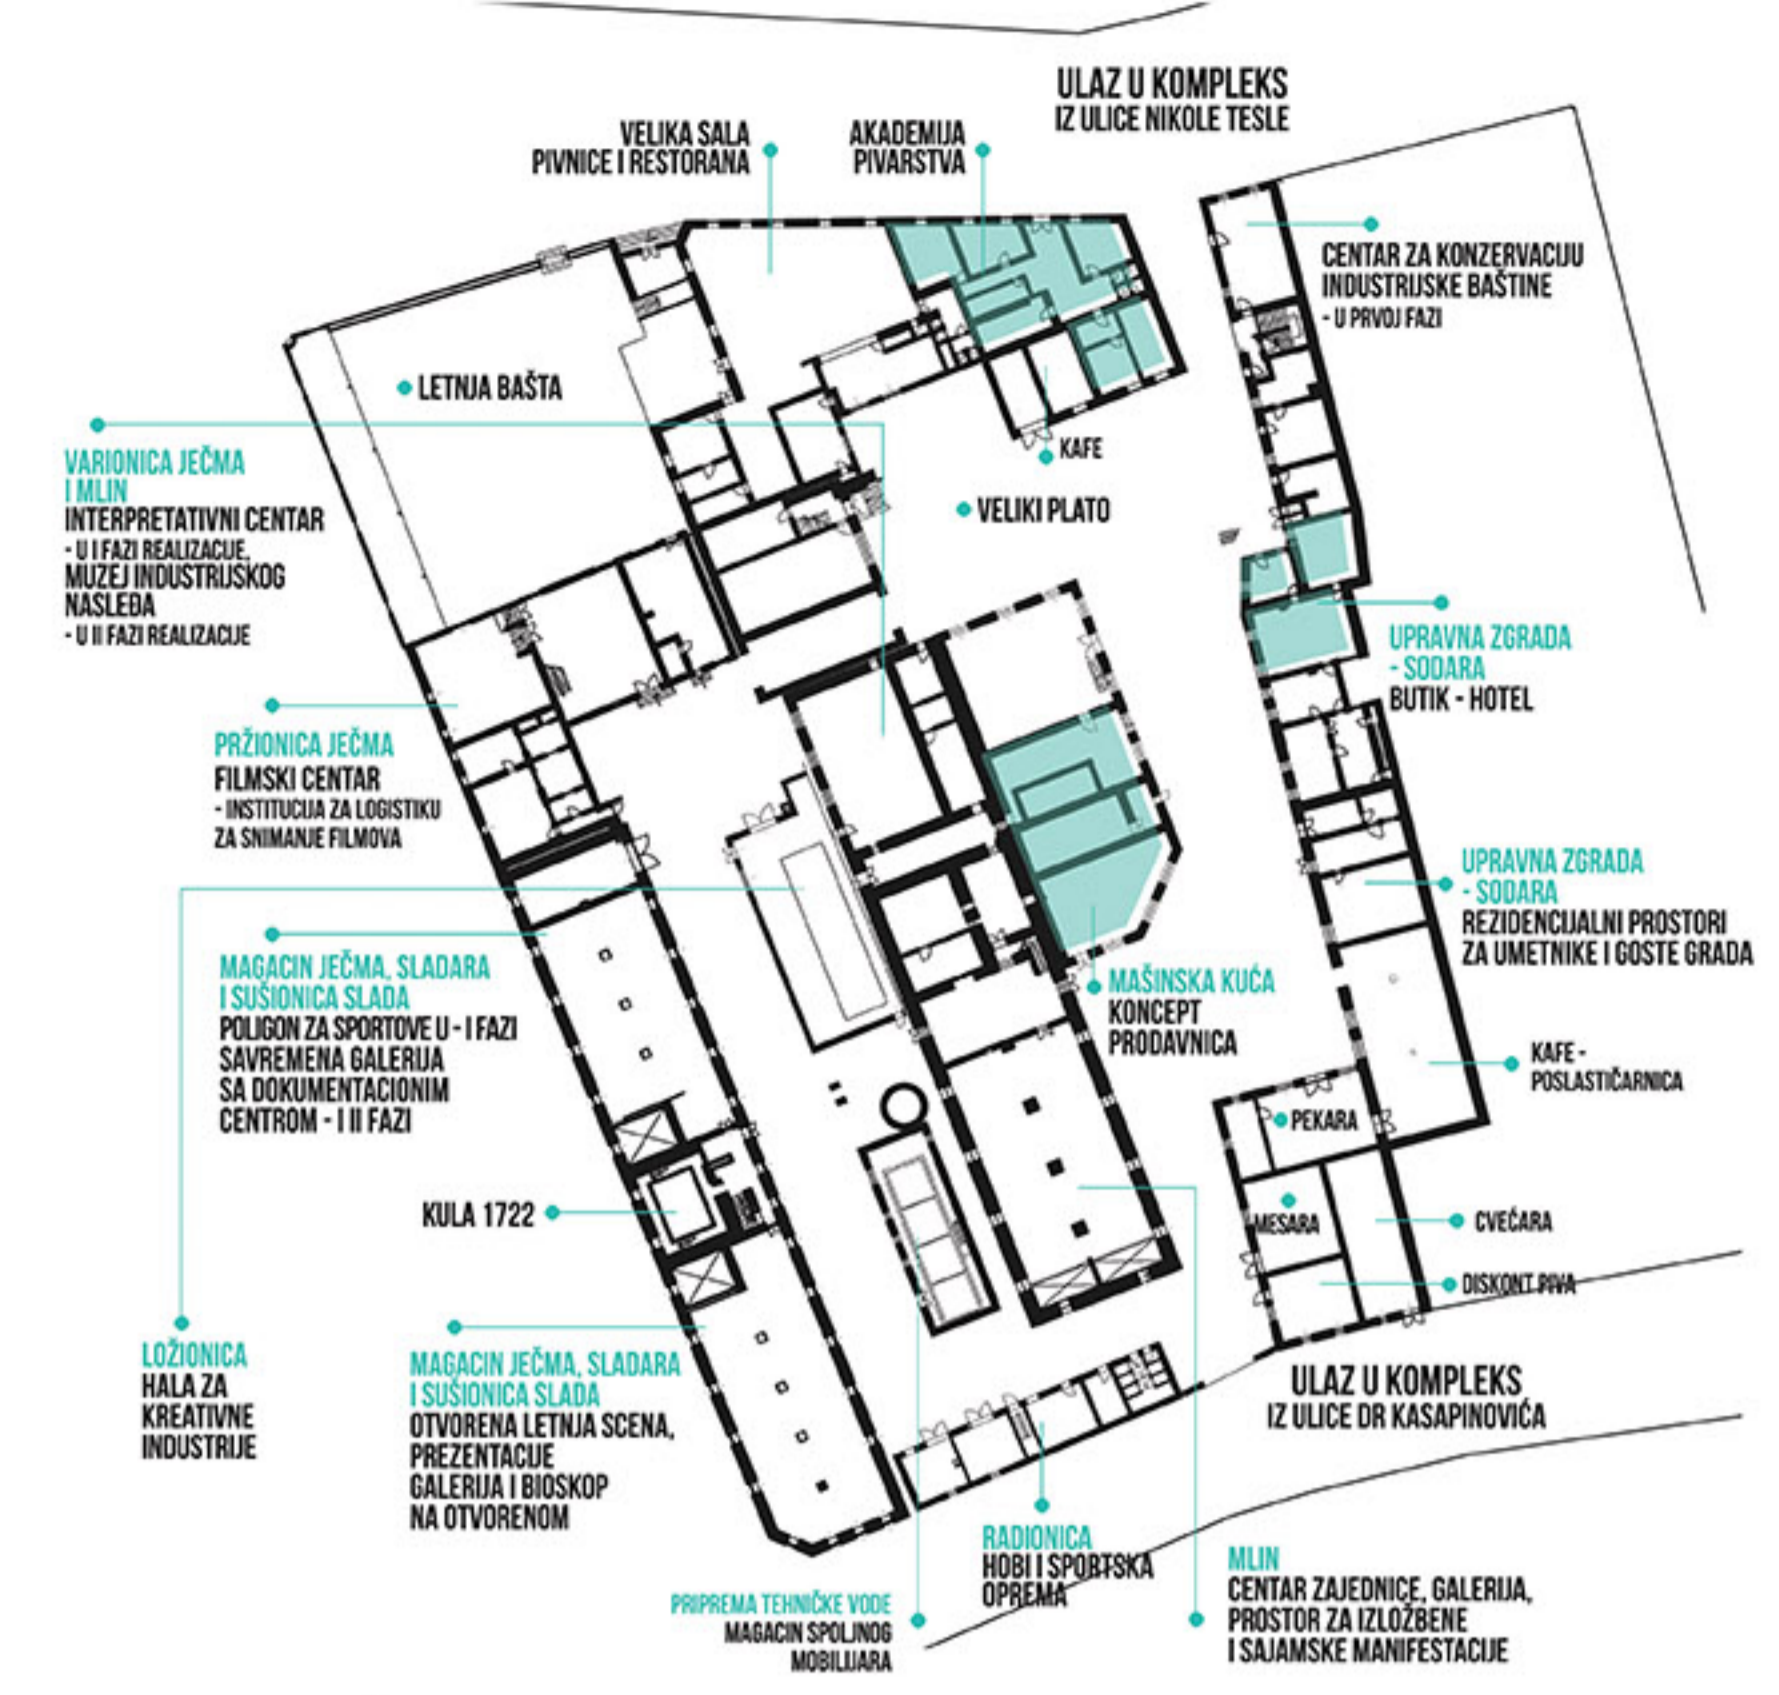


OSNOVA PRIZEMLJA

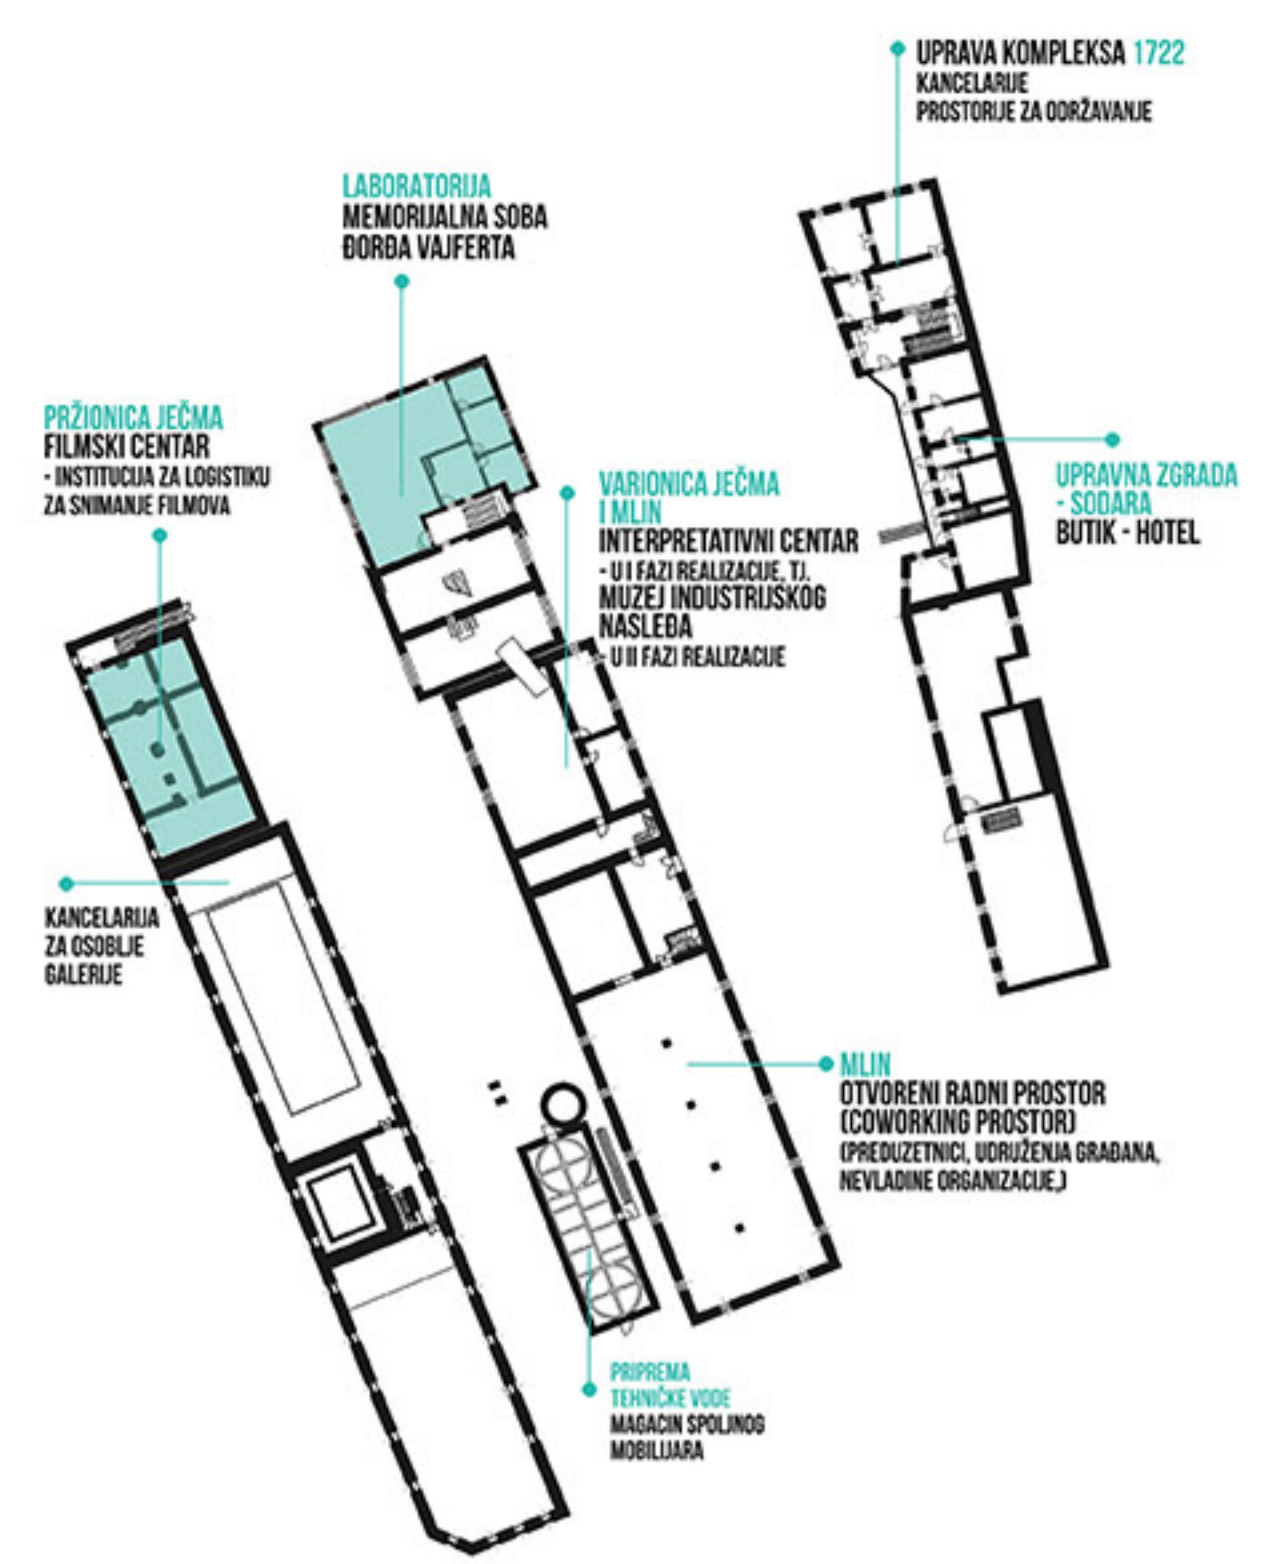

OSNOVA I SPRATA

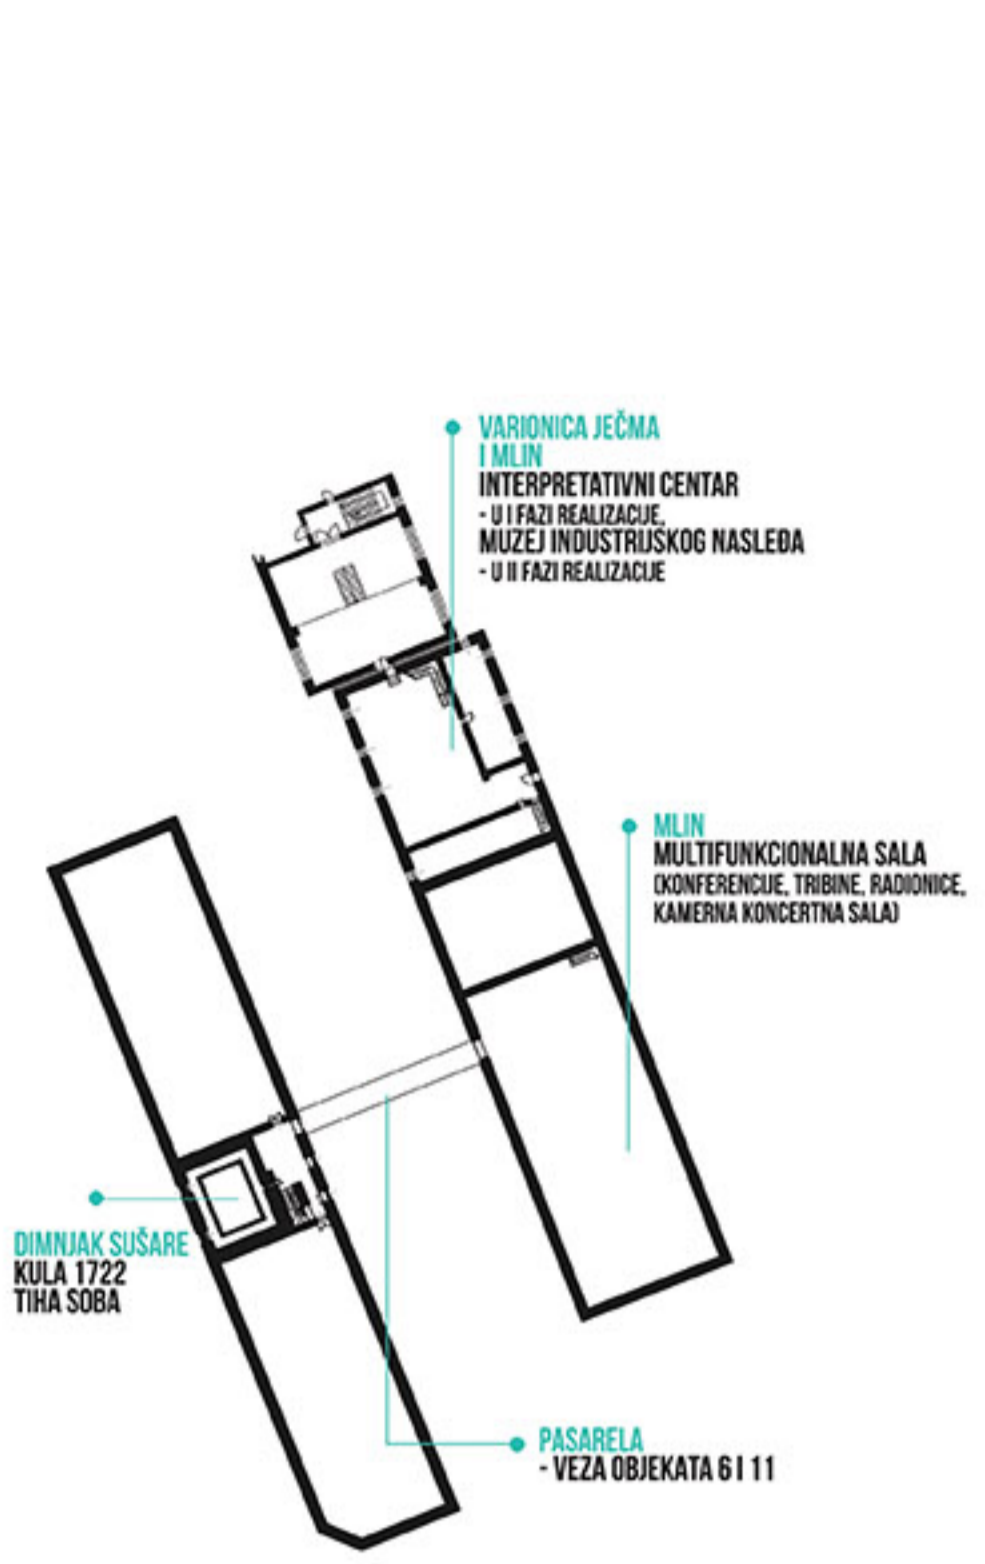

OSNOVA II SPRATA

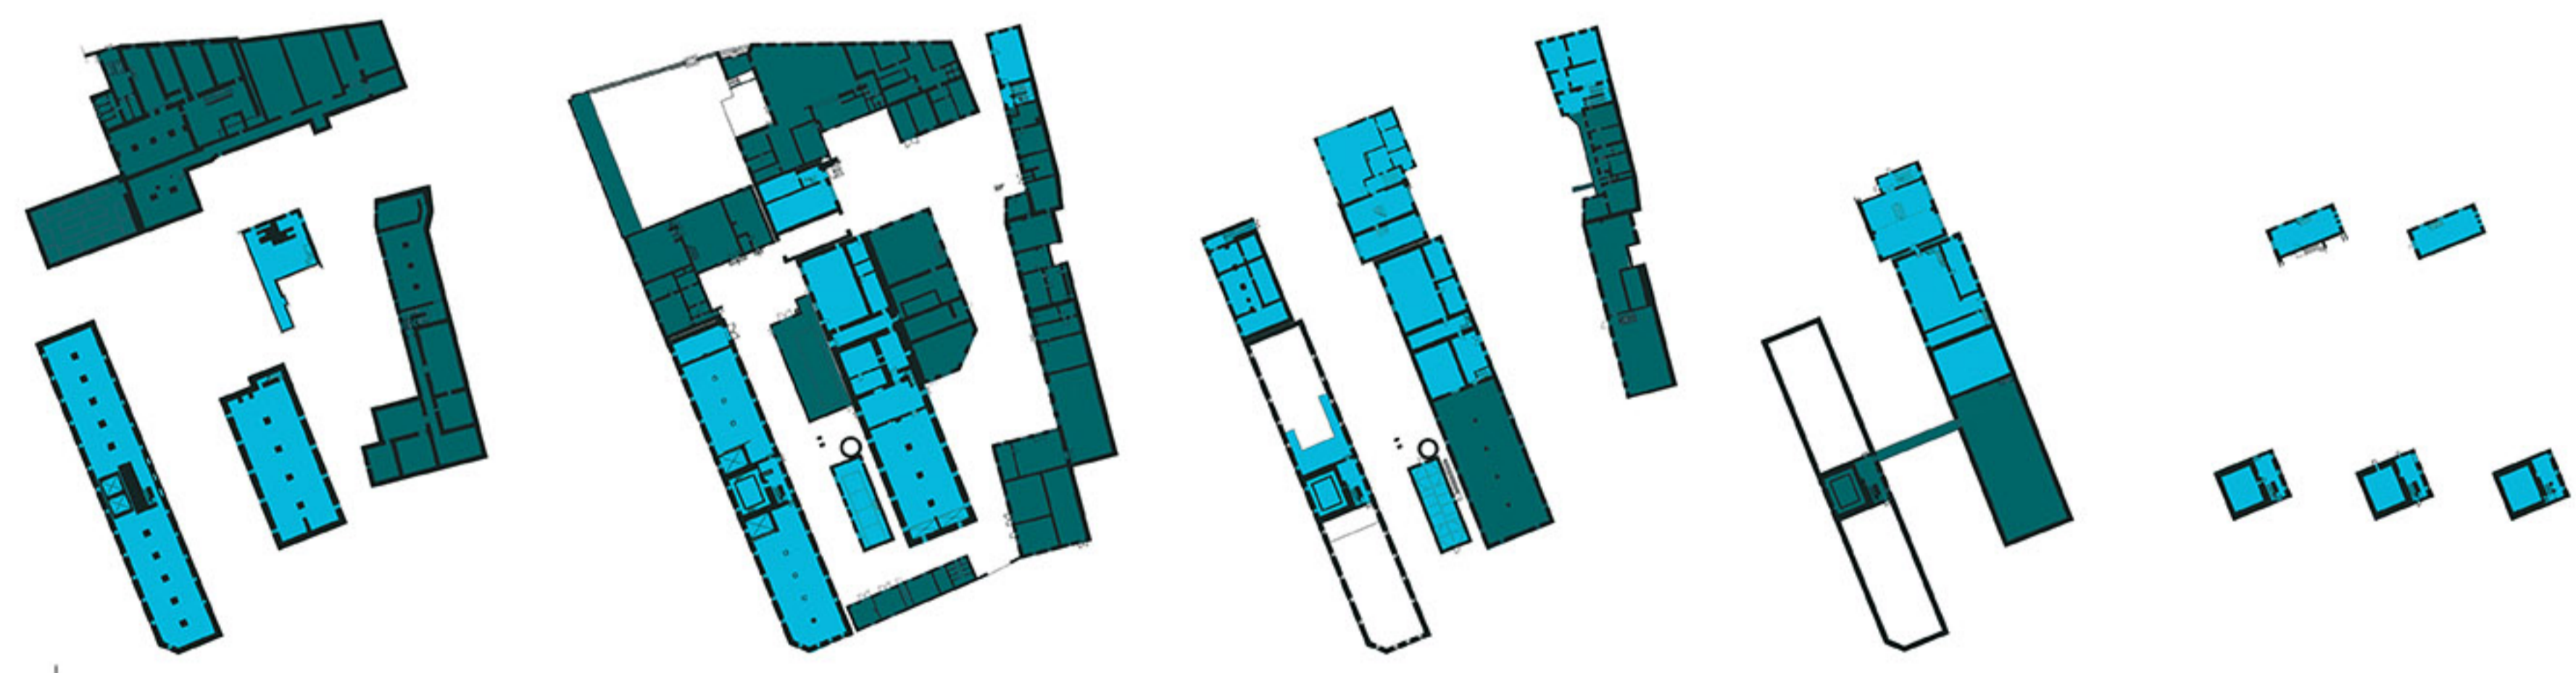

OSNOVA III, IV I V SPRATA

NAMENE POVRŠINA: **KOMERCIJALNI SADRŽAJ**
NEKOMERCIJALNI SADRŽAJ



OBJEKAT 7, KONCEPT PRODAVNICA

